



Dover Road, Baffins

Portsmouth

Offers in Region of £230,000





Dover Road

Portsmouth

This charming three-bedroom family home is perfectly located. The property features a welcoming hall with built-in storage leading to a spacious living room with wooden floors, a statement fireplace, and a bay window.


The fitted kitchen offers ample space for appliances and access to the garden. The dining room includes double doors to the garden, creating a space for indoor-outdoor living. The low-maintenance garden has a paved patio and gravel areas.

Upstairs, the main bedroom is a spacious double with ample storage. The second and third bedrooms are similar in size and offer flexible living arrangements. The fully tiled bathroom includes a shower over the bath and additional storage.


Located close to Baffins Pond, this property benefits from excellent local schools, amenities, and transport links. With its flexible layout and prime location, this home is ideal for a growing family

Material Information • Tenure: Freehold • Council Tax: Band C • Electricity: Mains Supply • Heating: Gas • Water Supply: Mains supply • Sewage: Mains Supply • Broadband: Standard, Superfast and Ultrafast Fibre are all available in this area • Parking: On Street • Mobile: Ofcom official website checker states that EE, Vodafone, O2 and Three available in the area • Flood Risk: Low risk



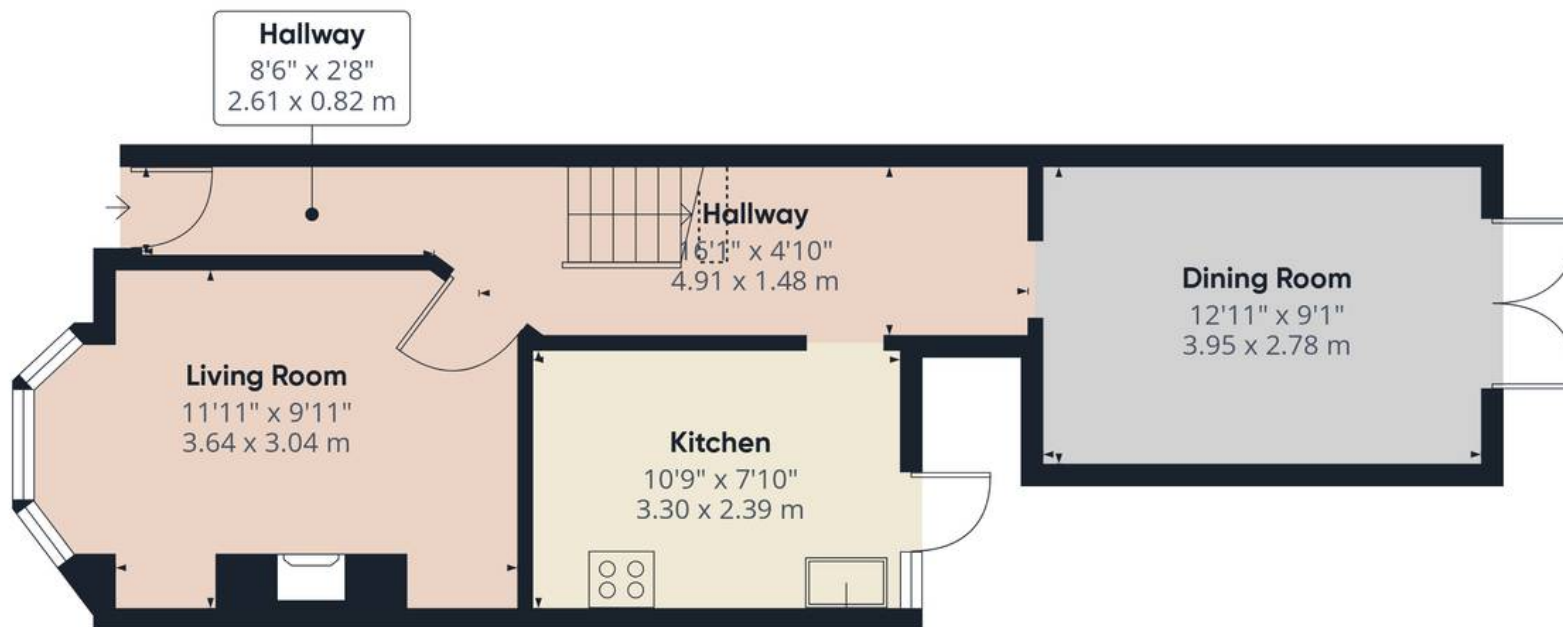

Ground Floor

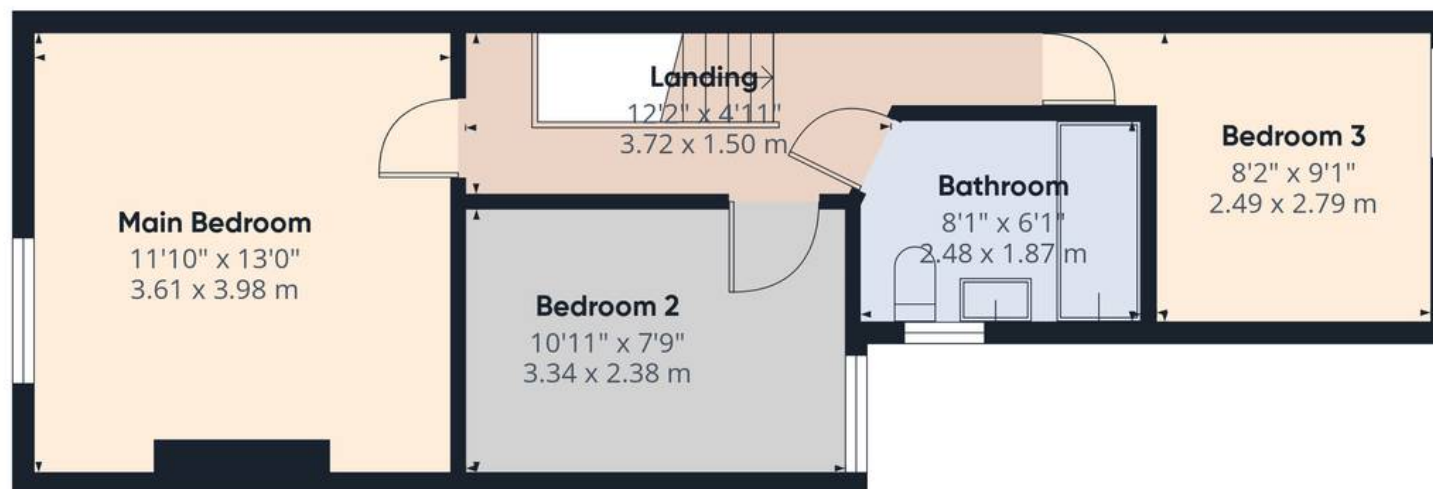

Floor 1

Approximate total area⁽¹⁾

853 ft²

79.3 m²

Reduced headroom

2 ft²

0.2 m²


(1) Excluding balconies and terraces

Reduced headroom

Below 5 ft/1.5 m

Calculations reference the RICS IPMS 3C standard. Measurements are approximate and not to scale. This floor plan is intended for illustration only.

GIRAFFE360

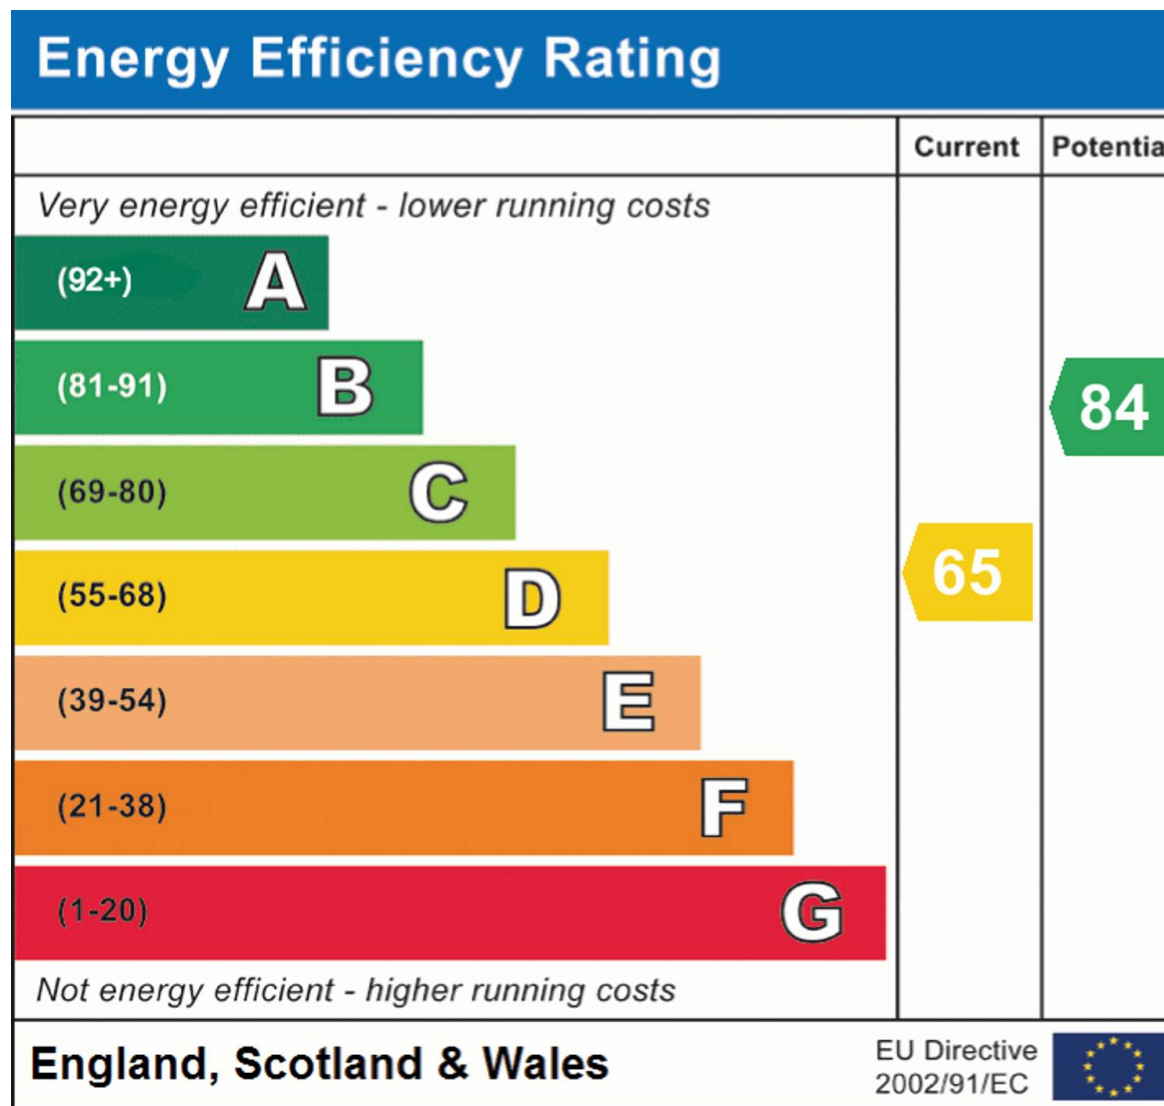

Chinneck Shaw

Bridge House, Milton Road, Portsmouth – PO3 6AN

023 9282 6731

hello@chinneckshaw.co.uk

www.chinneckshaw.co.uk/

Chinneck Shaw, Bridge House, Milton Road, PO3 6AN Consumer Protection from Unfair Trading Regulations 2008: These details are for guidance only and complete accuracy cannot be guaranteed. If there is any point which is of particular importance, verification should be obtained. The do not constitute a contract or part of a contract. All measurements are approximate. No guarantee can be given with regard to planning permissions or fitness for purpose. No apparatus, equipment, fixture or fitting has been tested. Items shown in the photographs are NOT necessarily included. Interested Parties are advised to check availability and make an appointment to view before travelling to see a property.