



Flat 2, Owen House Whitcombe Gardens, Portsmouth

£50,000

 chinneckshaw



Flat 2

Owen House Whitcombe Gardens,
Portsmouth


Comfortable Living in a Welcoming Community


Set within a well-maintained retirement development, this charming one-bedroom flat offers comfortable and accessible living on one level.

The property features electric radiators throughout and includes an entrance hall with a large built-in cupboard, a spacious double bedroom, and a bright living room with space for dining. From here, doors open directly to an inviting outdoor area, ideal for enjoying the fresh air.

The fitted kitchen provides good storage and workspace, while the bathroom includes a shower over the bath. The flat offers great potential to be personalised to your own taste. Additional benefits include residents' parking, attractive communal gardens, and the reassurance of living in a retirement-focused complex. With local amenities and public transport close by, this home is perfect for those looking for both independence and a friendly, supportive community.

Material Information • Tenure: Leasehold • Council Tax: Band **B** • Electricity: Mains Supply • Heating: Gas • Water Supply: Mains supply • Sewage: Mains Supply • Broadband: Standard, Superfast and Ultrafast Fibre are all available in this area • Parking: Allocated Parking • Mobile: Ofcom official website checker states that EE, Vodafone, O2 and Three available in the area • Flood Risk: Low risk

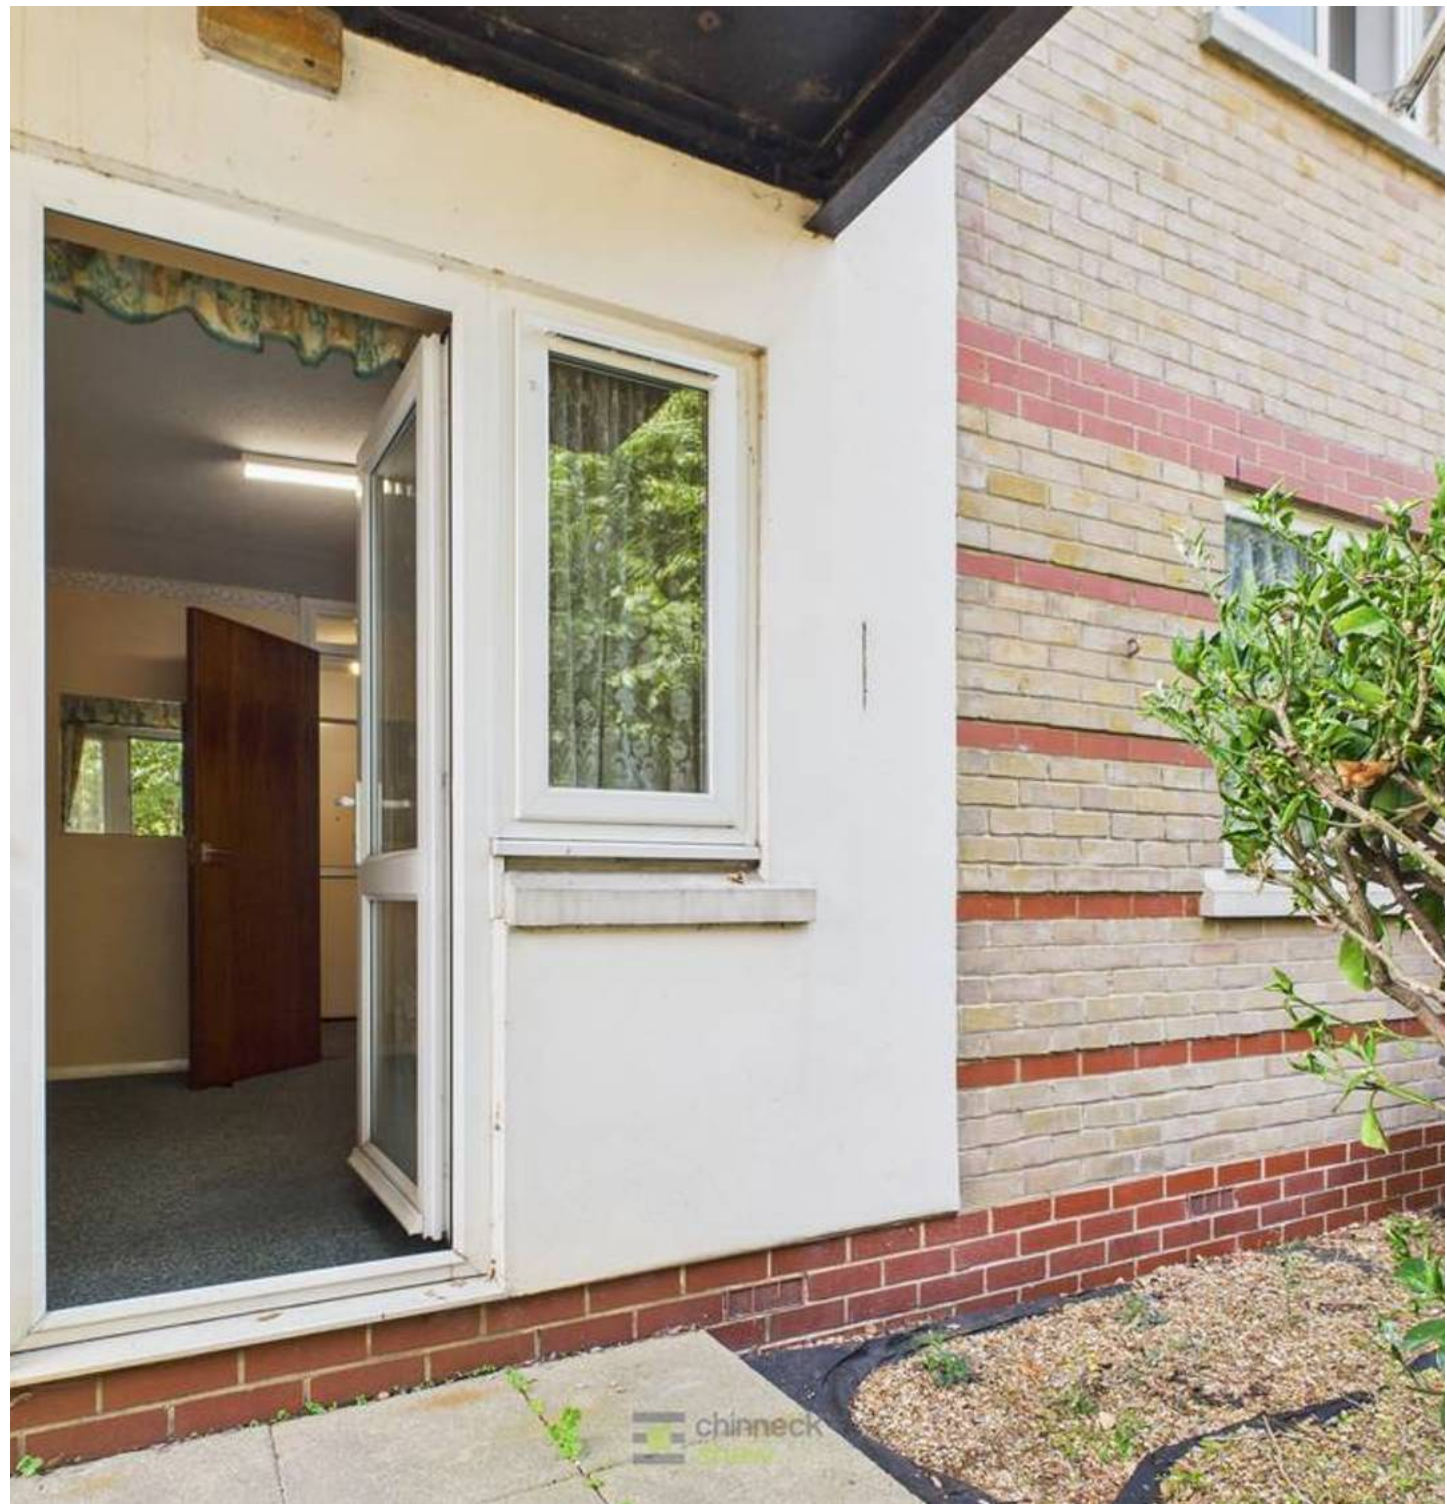

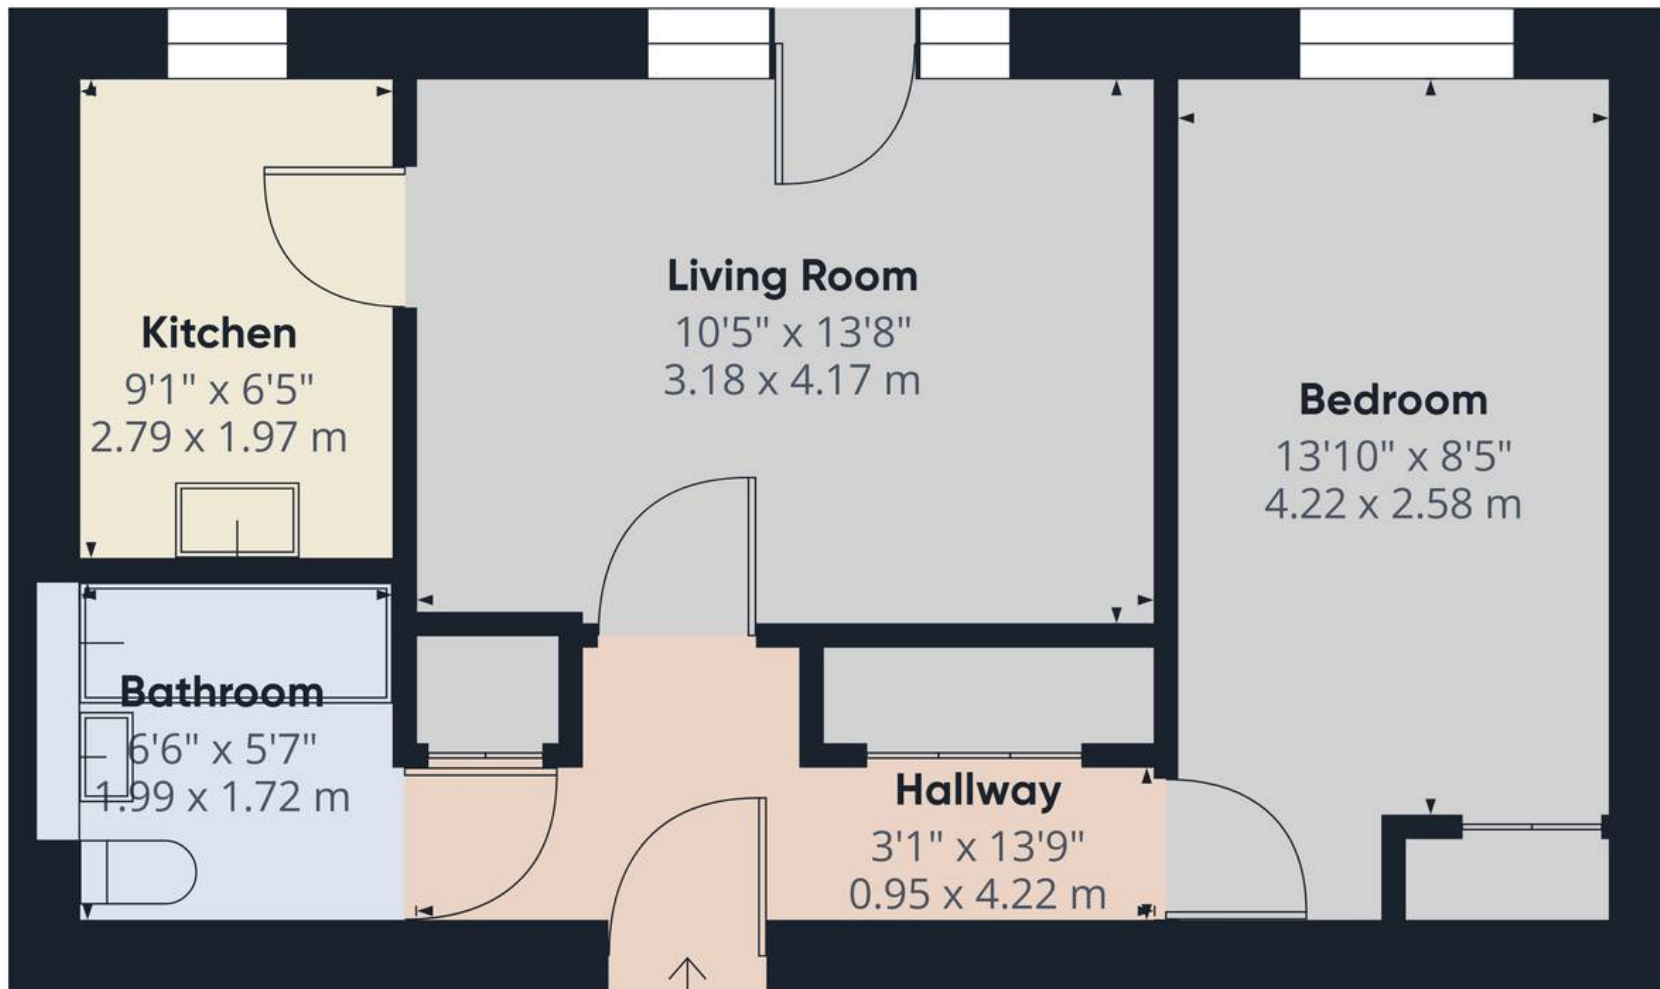

Approximate total area⁽¹⁾

444 ft²

41.3 m²

(1) Excluding balconies and terraces

Calculations reference the RICS IPMS 3C standard. Measurements are approximate and not to scale. This floor plan is intended for illustration only.

GIRAFFE360



Chinneck Shaw

Bridge House, Milton Road, Portsmouth – PO3 6AN

023 9282 6731

hello@chinneckshaw.co.uk

www.chinneckshaw.co.uk/

Chinneck Shaw, Bridge House, Milton Road, PO3 6AN Consumer Protection from Unfair Trading Regulations 2008: These details are for guidance only and complete accuracy cannot be guaranteed. If there is any point which is of particular importance, verification should be obtained. They do not constitute a contract or part of a contract. All measurements are approximate. No guarantee can be given with regard to planning permissions or fitness for purpose. No apparatus, equipment, fixture or fitting has been tested. Items shown in the photographs are NOT necessarily included. Interested Parties are advised to check availability and make an appointment to view before travelling to see a property.