



Flat 55, Lombard Court Lombard Street, Portsmouth

Offers in Region of £330,000






Flat 55

Lombard Court Lombard Street, Portsmouth

This beautifully presented third-floor flat combines comfort, practicality, and style, making it ideal for professionals, couples, or small families. A welcoming hallway leads into a bright, spacious living and dining area, perfect for everyday living and entertaining. Neutral décor throughout creates a calm, modern feel and offers a blank canvas for personalisation. The fitted kitchen provides ample storage and generous worktop space for convenient meal preparation. Both bedrooms are well proportioned and include built-in storage, helping maximise usable space. The contemporary shower room is finished with sleek fittings, while lift access within the purpose-built development adds everyday convenience. Secure residents' parking and a private garage provide valuable additional parking and storage. The versatile layout also suits buyers needing a home office, guest room, or hobby space. Well placed for local amenities, transport links, and nearby attractions, this modern flat offers an excellent balance of comfort, convenience, and move-in-ready appeal for a range of buyers.

Material Information • Tenure: Leasehold • Council Tax: Band D • Electricity: Mains Supply • Heating: Electric • Water Supply: Mains Supply • Sewage: Mains Supply • Broadband: Standard, Superfast and Ultrafast Fibre are all available in this area • Parking: Garage and Residents Parking • Mobile: Ofcom official website checker states that EE, Vodafone, O2 and Three available in the area • Flood Risk: Very Low Risk




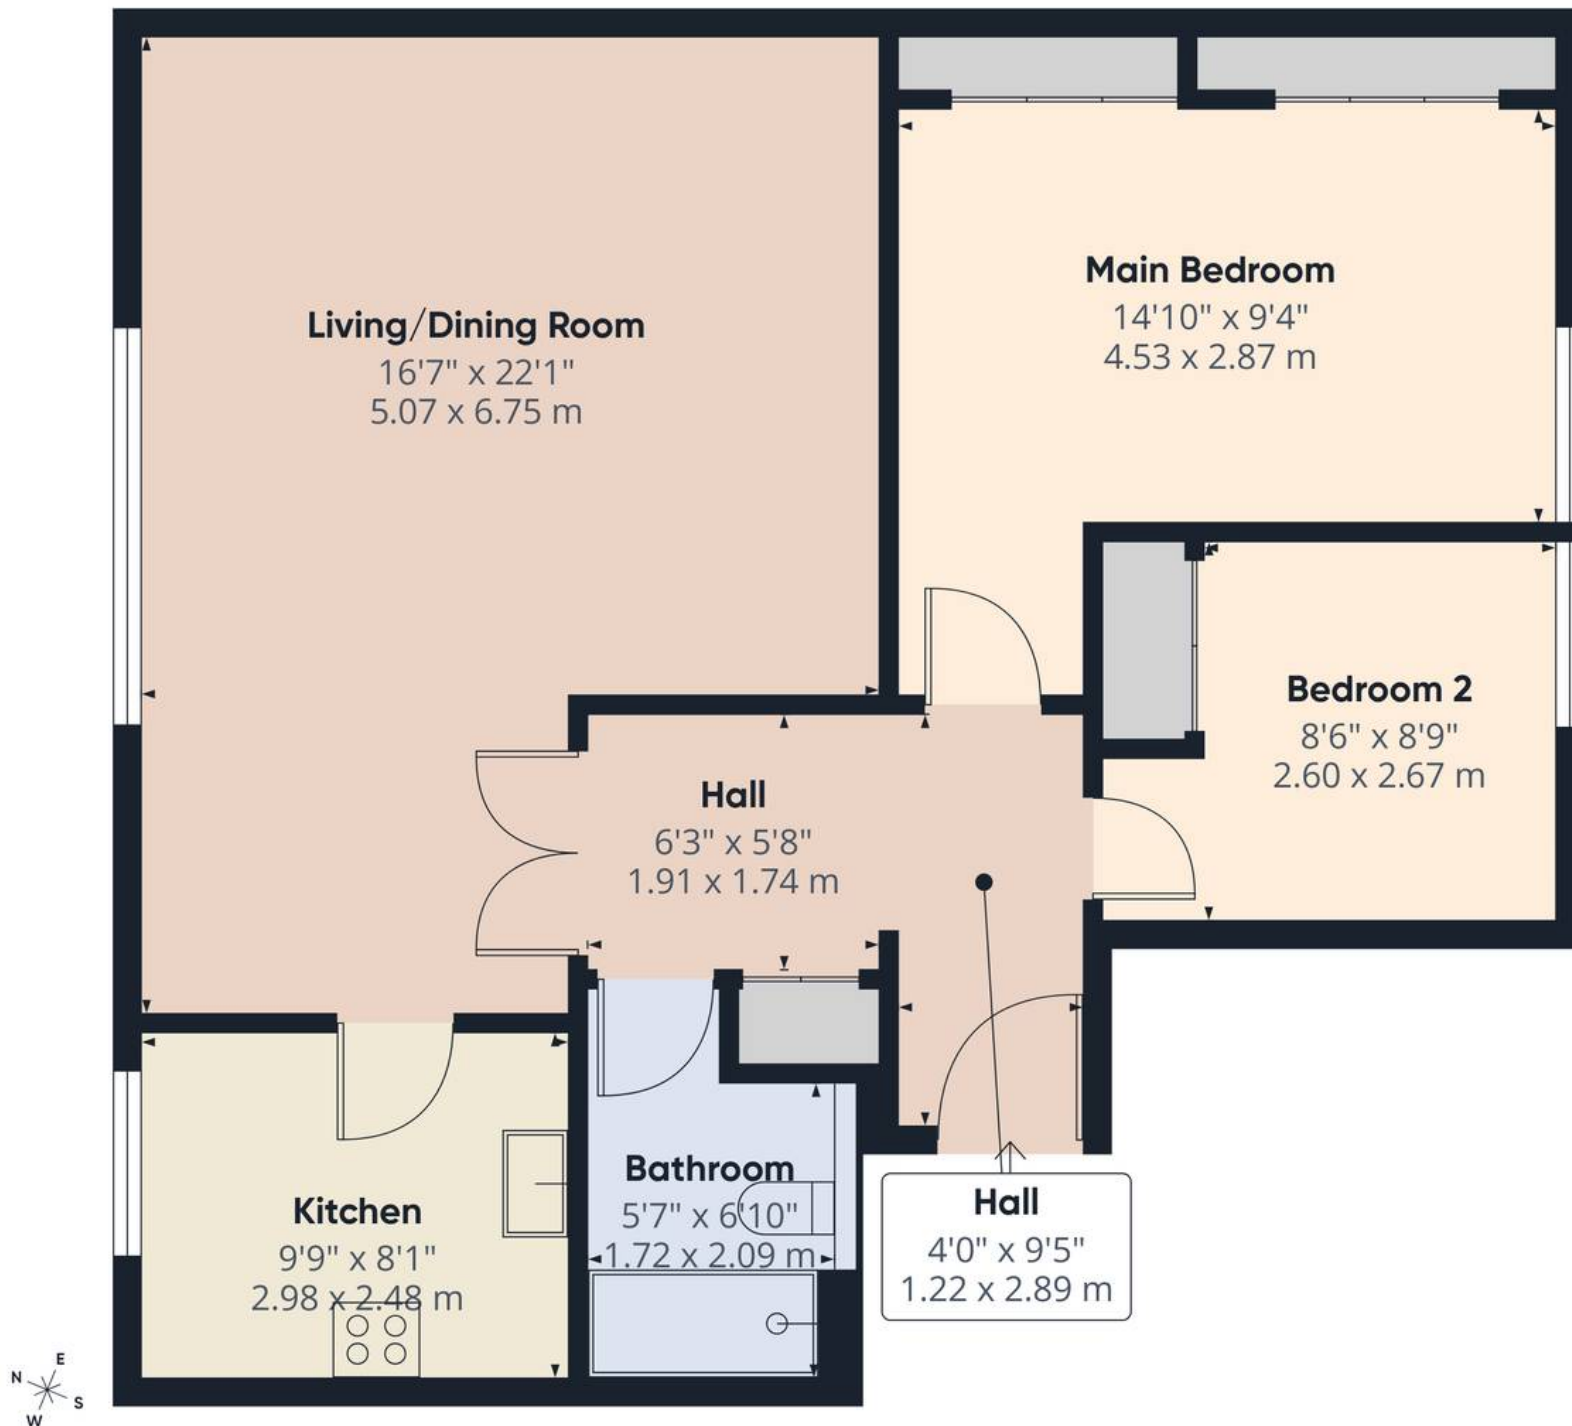


Approximate total area⁽¹⁾
814 ft²
75.6 m²

(1) Excluding balconies and terraces

Calculations reference the RICS IPMS 3C standard. Measurements are approximate and not to scale. This floor plan is intended for illustration only.

GIRAFFE360

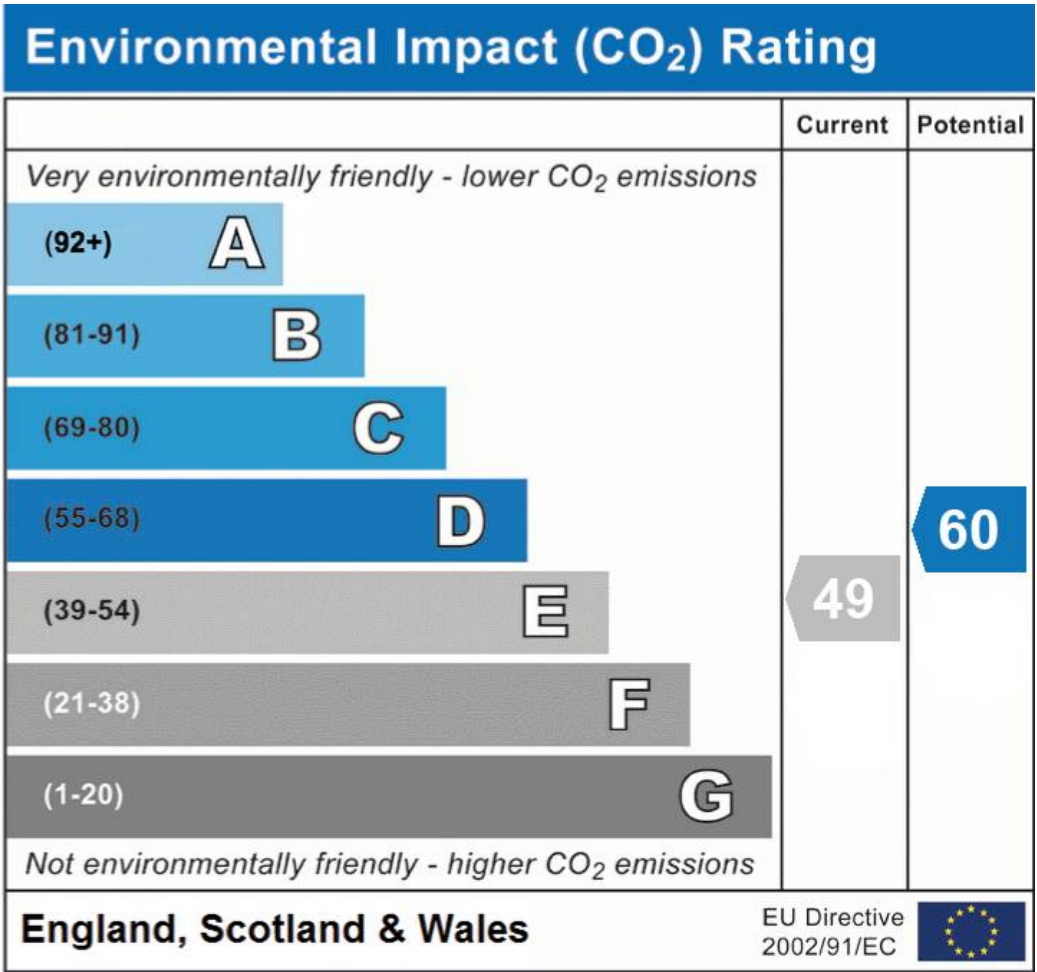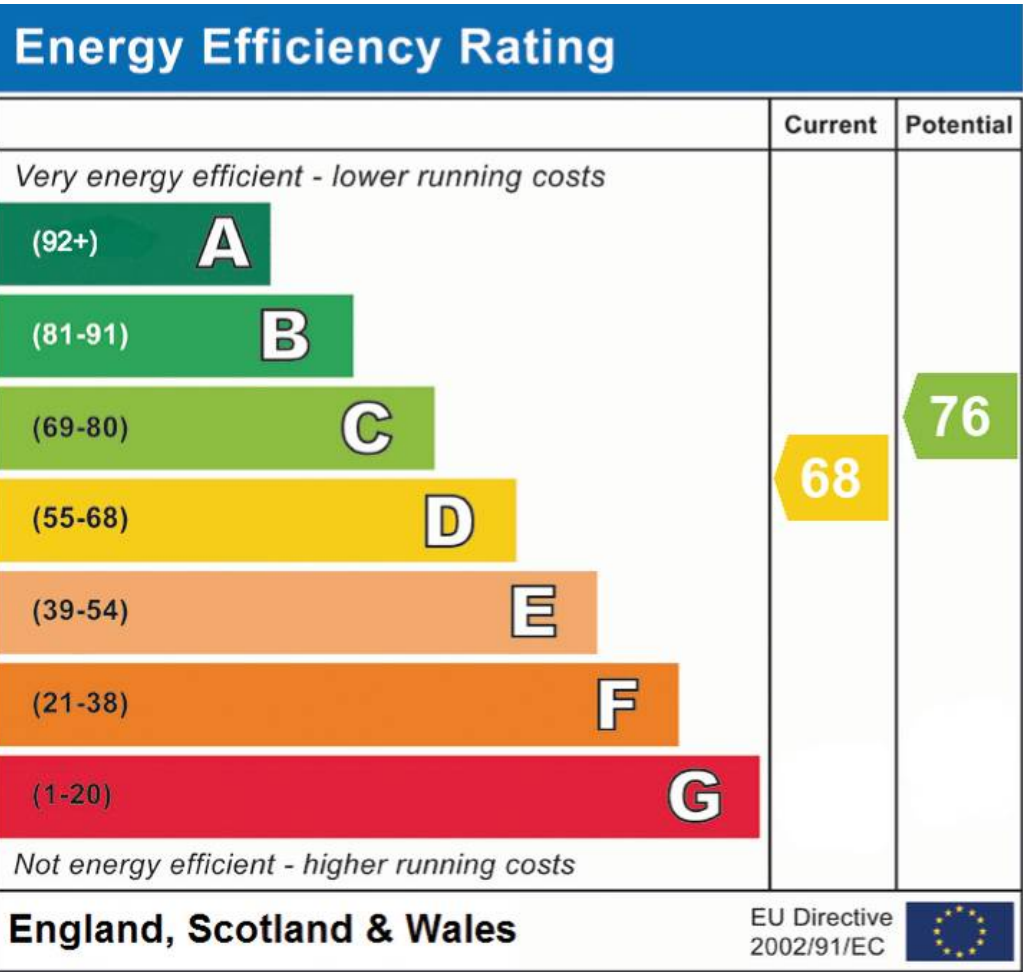

Chinneck Shaw
 Bridge House, Milton Road, Portsmouth – PO3 6AN
 023 9282 6731
hello@chinneckshaw.co.uk
www.chinneckshaw.co.uk/

Chinneck Shaw, Bridge House, Milton Road, PO3 6AN Consumer Protection from Unfair Trading Regulations 2008: These details are for guidance only and complete accuracy cannot be guaranteed. If there is any point which is of particular importance, verification should be obtained. The do not constitute a contract or part of a contract. All measurements are approximate. No guarantee can be given with regard to planning permissions or fitness for purpose. No apparatus, equipment, fixture or fitting has been tested. Items shown in the photographs are NOT necessarily included. Interested Parties are advised to check availability and make an appointment to view before travelling to see a property.